



WINDOW SCHEDULE						
SYMBOL	UNIT SIZE		ROUGH OPENING		MANUFACTURER	
	WIDTH	HEIGHT	WIDTH	HEIGHT	NAME	NO.
W1	2'-4"	5'-5"	33 3/4"	65 3/4"	PELLA PROLINE	PGDH3365
W2	2'-4"	5'-11"	33 3/4"	71 3/4"	PELLA PROLINE	PGDH3371
W3A	2'-4"	5'-5"	66 3/4"	65 3/4"	PELLA PROLINE	(2)PGDH3365
W3A	2'-4"	5'-11"	66 3/4"	71 3/4"	PELLA PROLINE	(2)PGDH3371
W3B	2'-4"	3'-11"	33 3/4"	47 3/4"	PELLA PROLINE	PGDH3347

* NOTE CHANGE FROM STANDARD PLAN

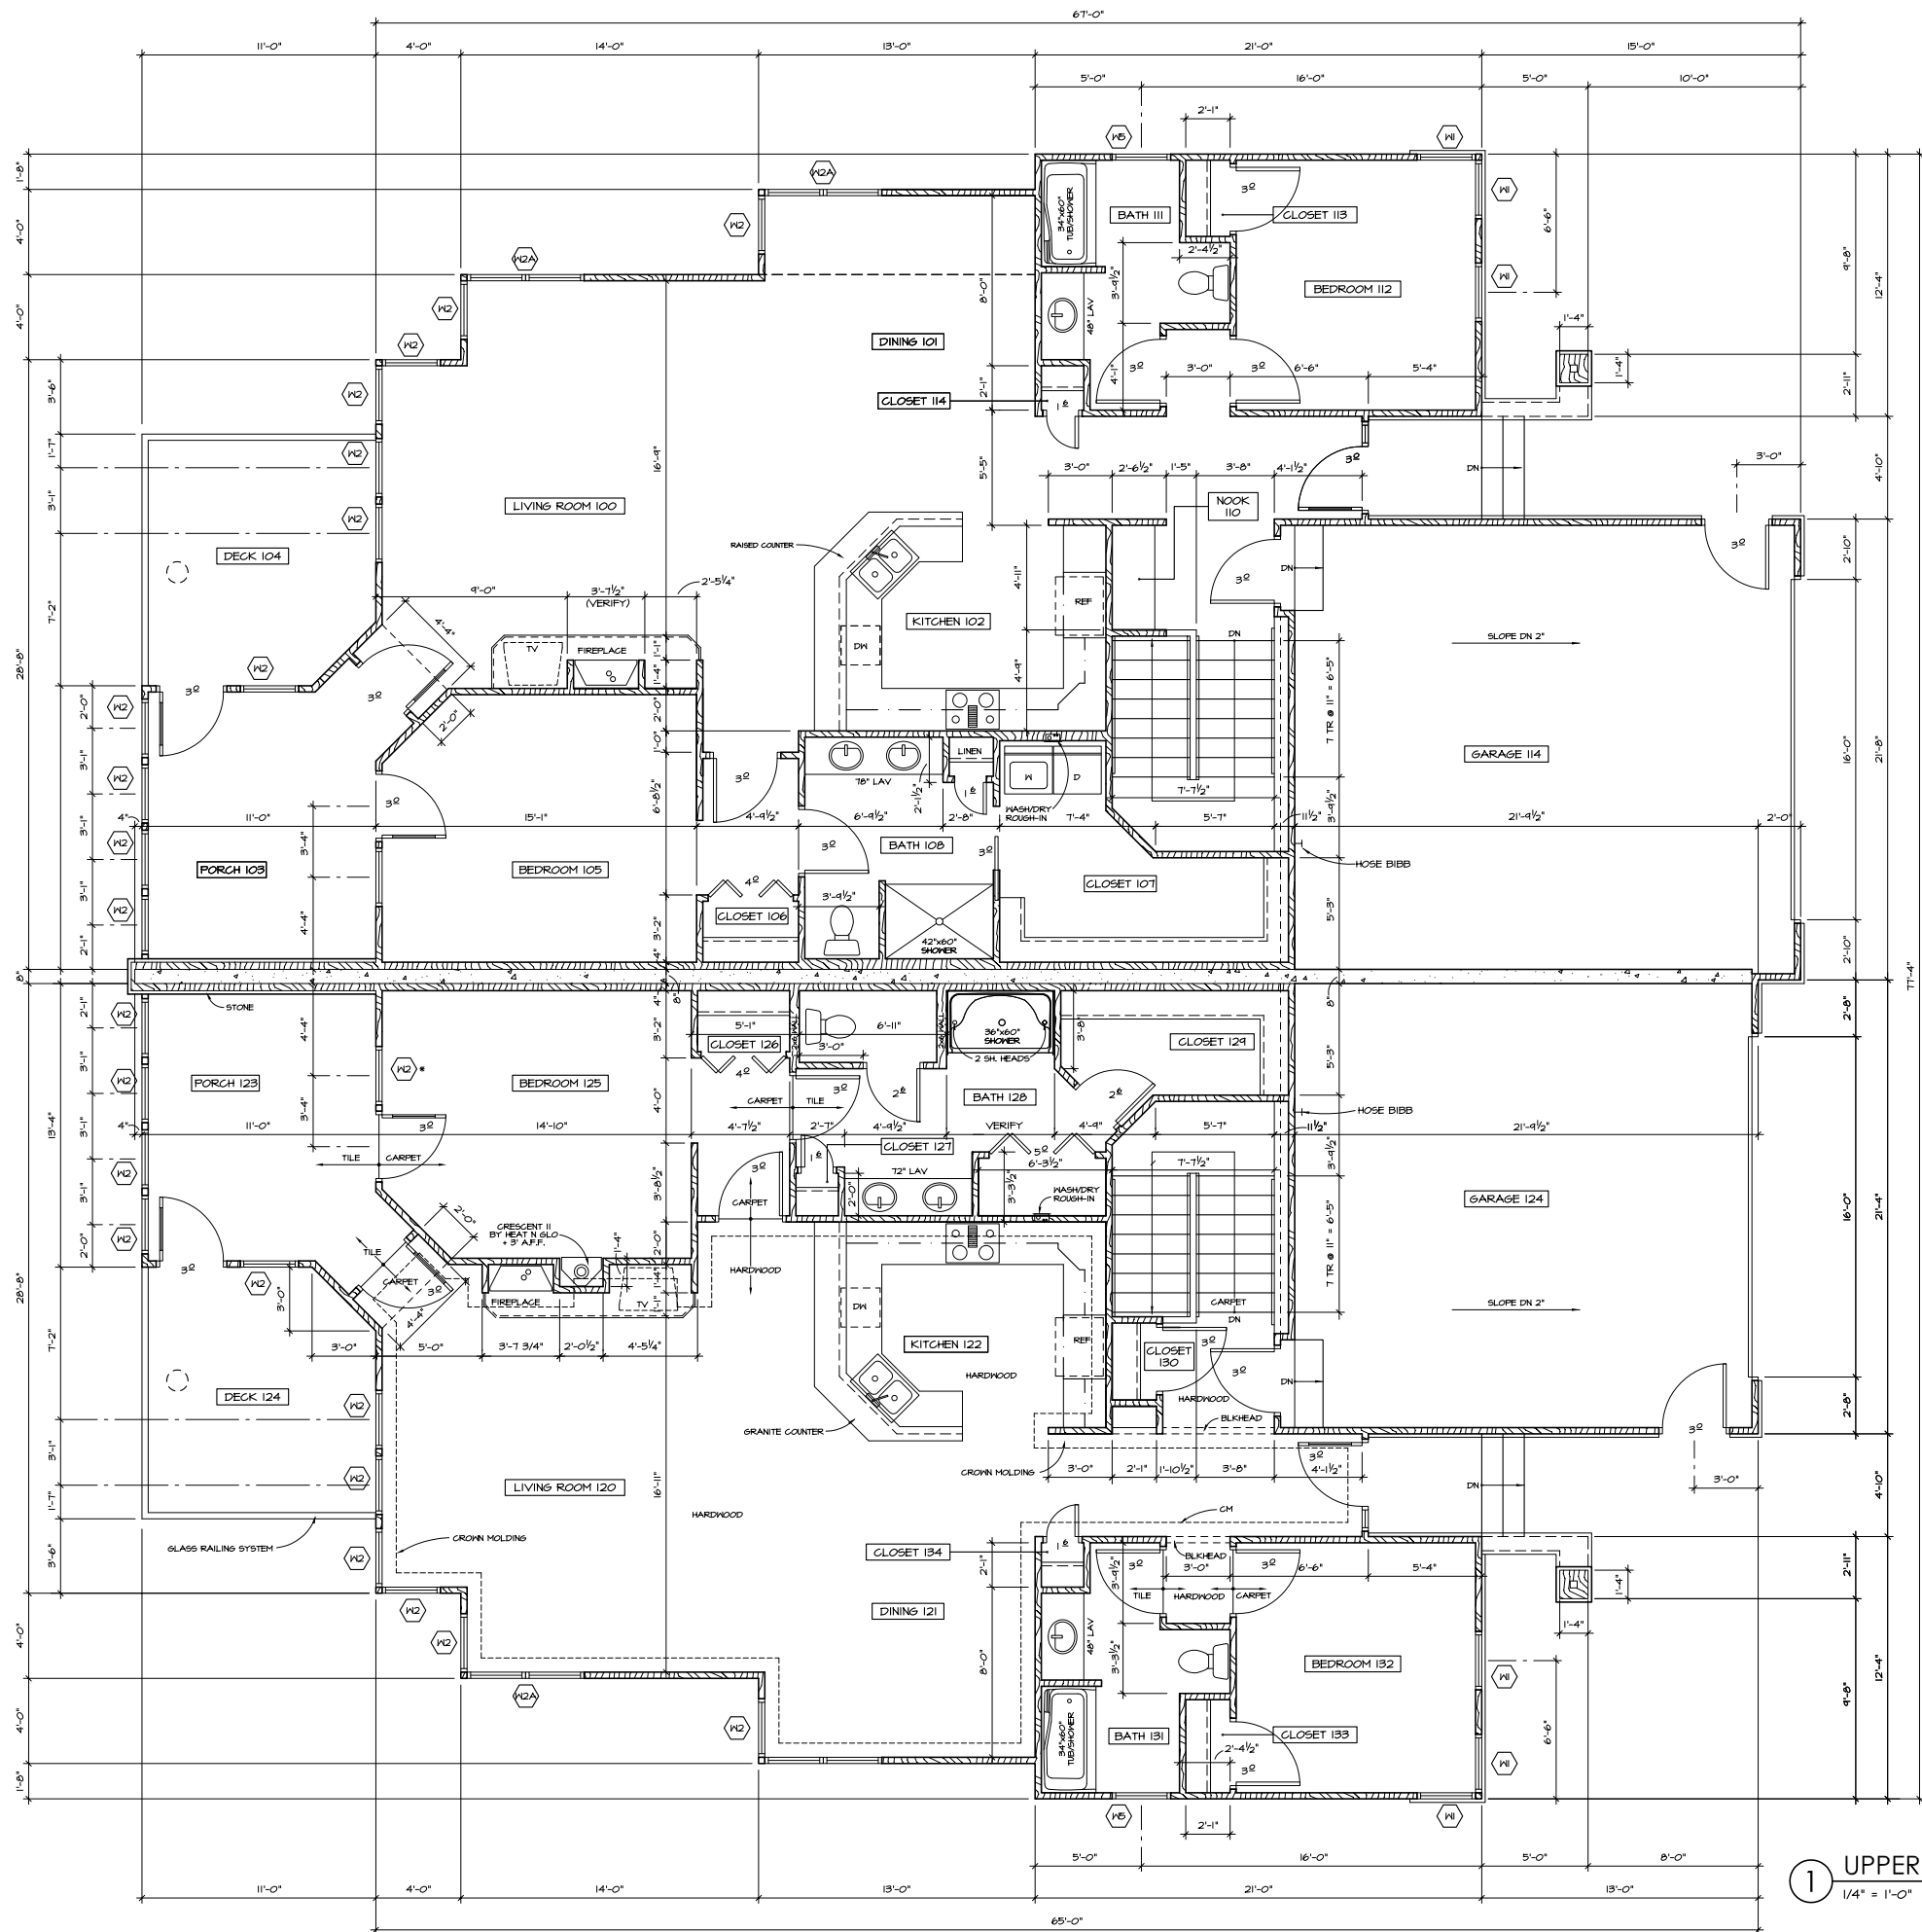

1 UPPER LEVEL PLAN
1/4" = 1'-0"

WINDOW SCHEDULE						
SYMBOL	UNIT SIZE		ROUGH OPENING		MANUFACTURER	
	WIDTH	HEIGHT	WIDTH	HEIGHT	NAME	NO.
W1	2'-4"	5'-5"	33 3/4"	65 3/4"	PELLA PROLINE	PGDH3365
W2	2'-4"	5'-11"	33 3/4"	71 3/4"	PELLA PROLINE	PGDH3371
W3A	2'-4"	5'-5"	66 3/4"	65 3/4"	PELLA PROLINE	(2)PGDH3365
W3A	2'-4"	5'-11"	66 3/4"	71 3/4"	PELLA PROLINE	(2)PGDH3371
W3B	2'-4"	3'-11"	33 3/4"	47 3/4"	PELLA PROLINE	PGDH3347

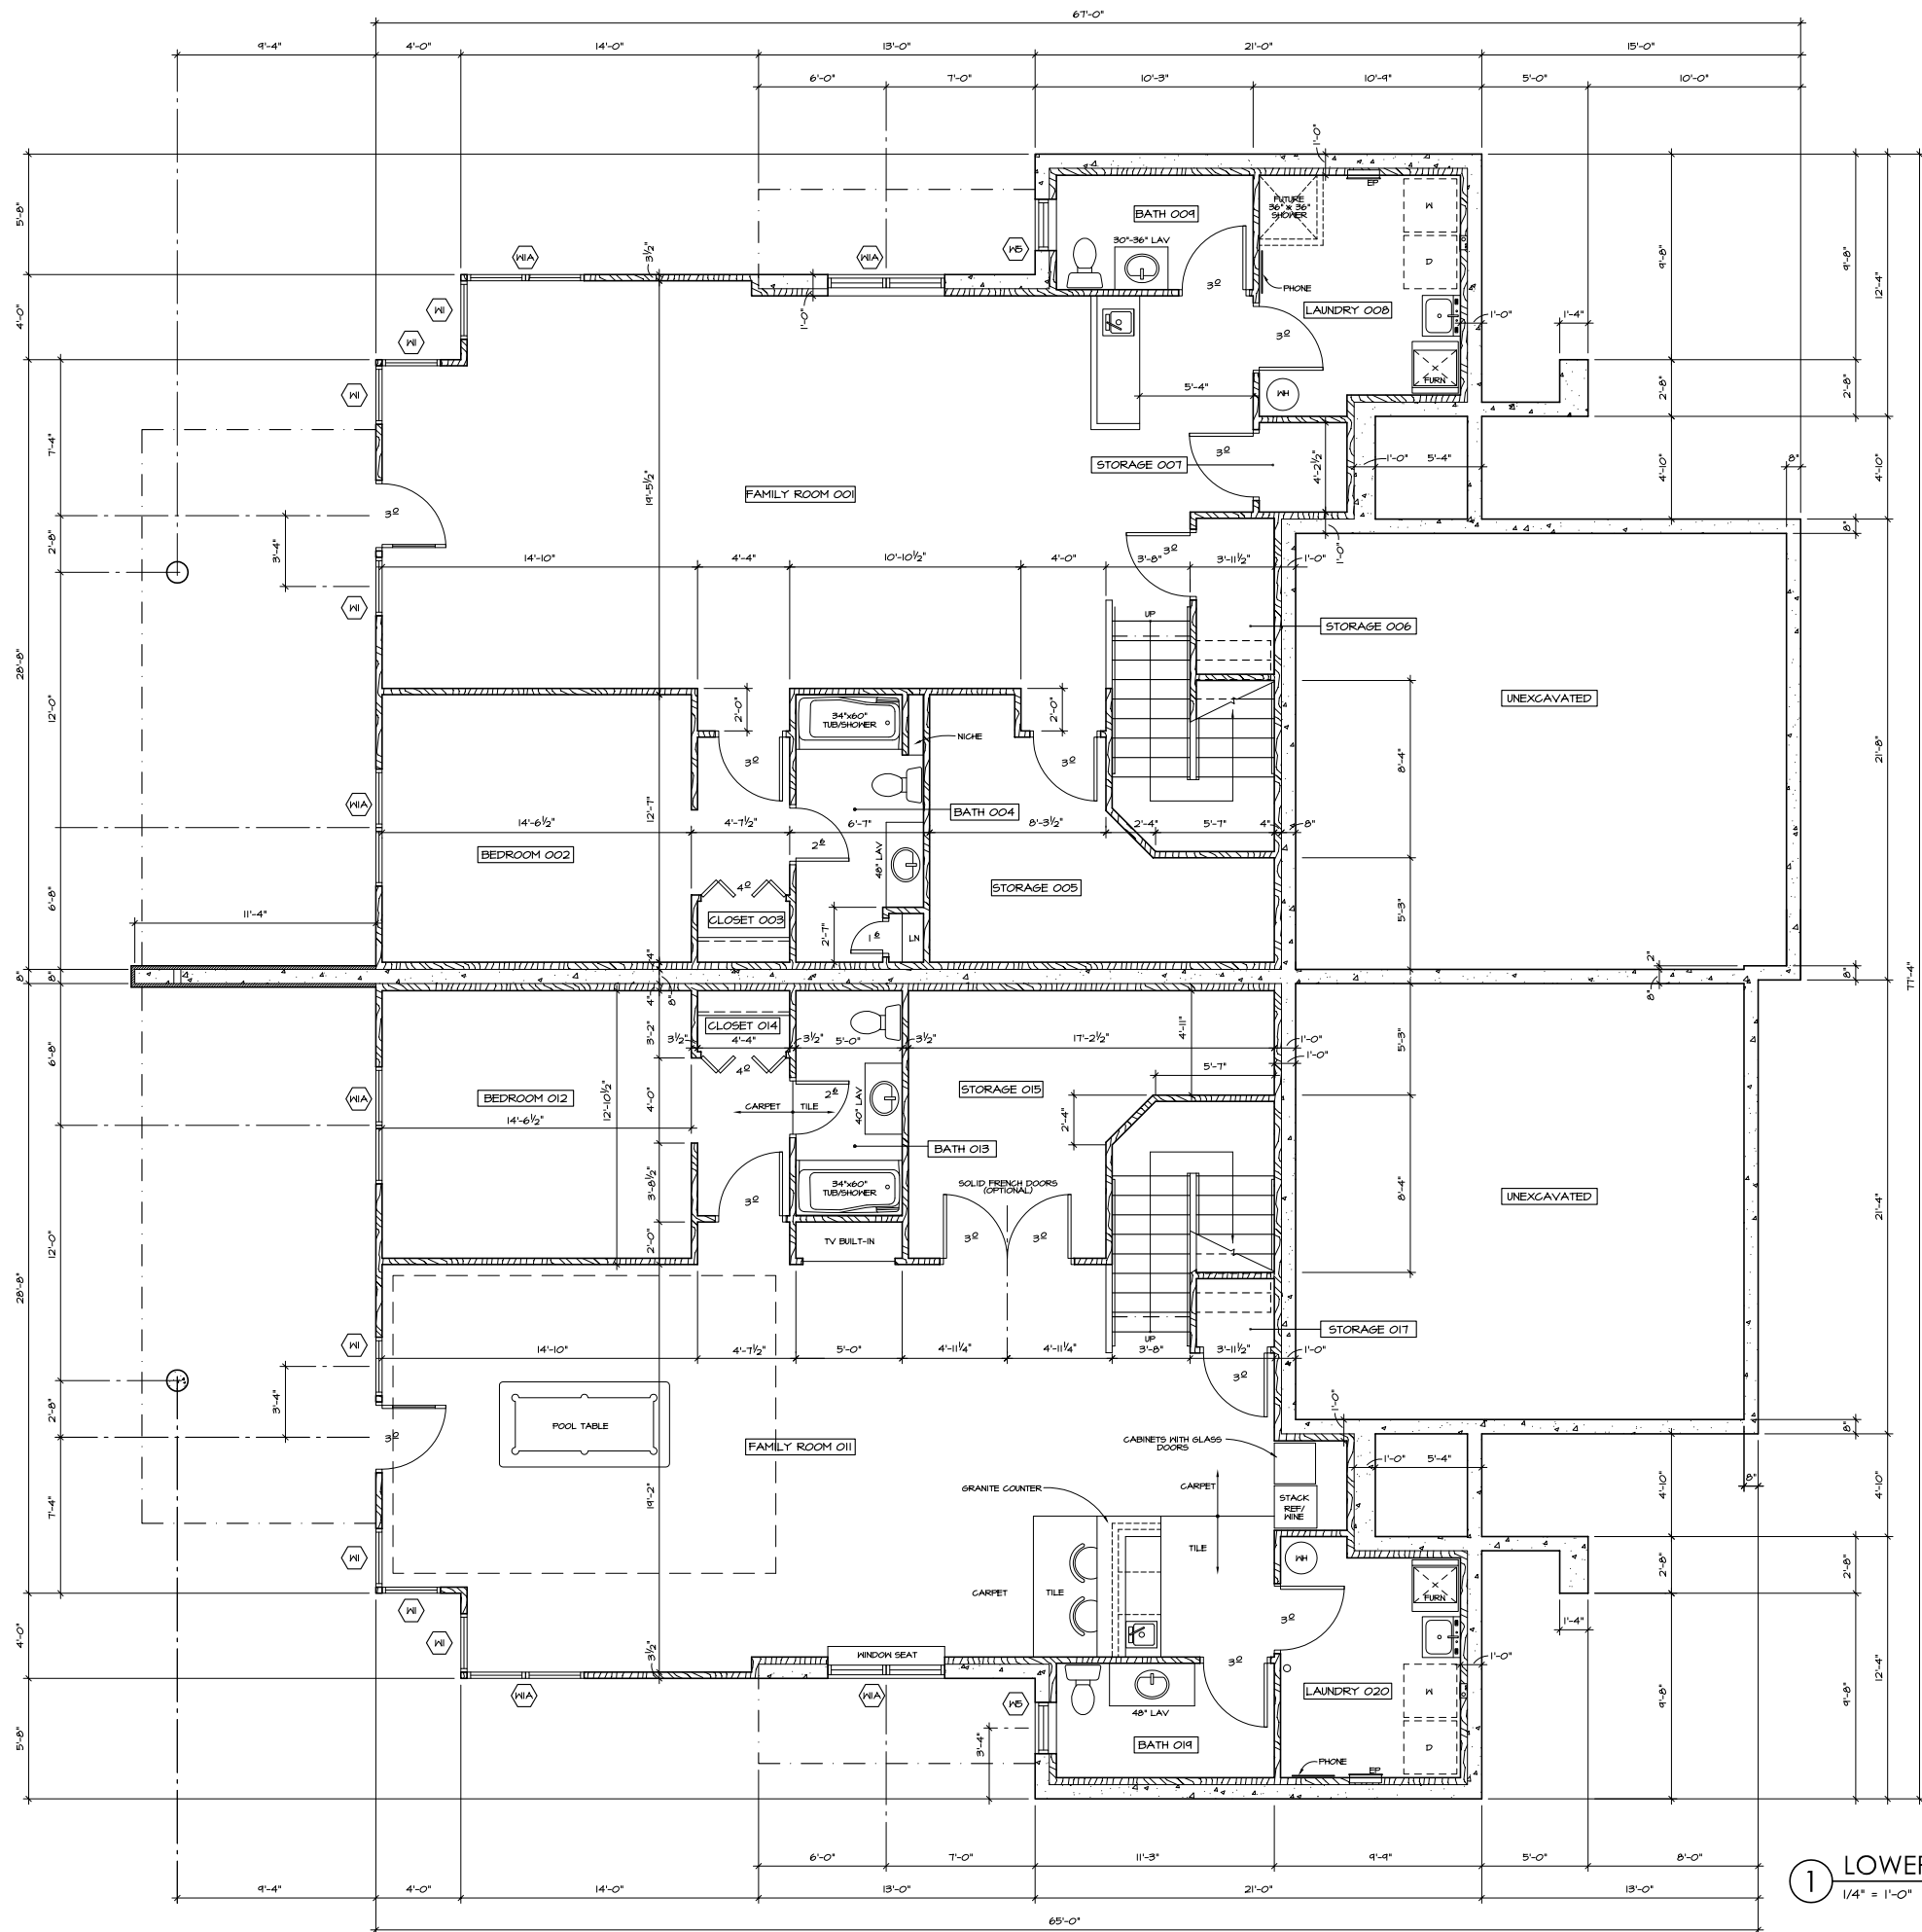

1 LOWER LEVEL PLAN
1/4" = 1'-0"

Roseland Mackey Harris ARCHITECTS P.C.
1615 Golden Aspen Drive Suite 110 Ames, Iowa 50010
515 292 6075 Phone
515 292 6370 Fax
mail@rmharchitects.com
www.rmharchitects.com

Print Record
Review 4/21/08
Revised 4/28/08

433/431 ASPEN RIDGE RD. AMES, IOWA
LOWER LEVEL PLAN

A2

© COPYRIGHT - APRIL 2008
ROSELAND, MACKEY, HARRIS ARCHITECTS, P.C.